


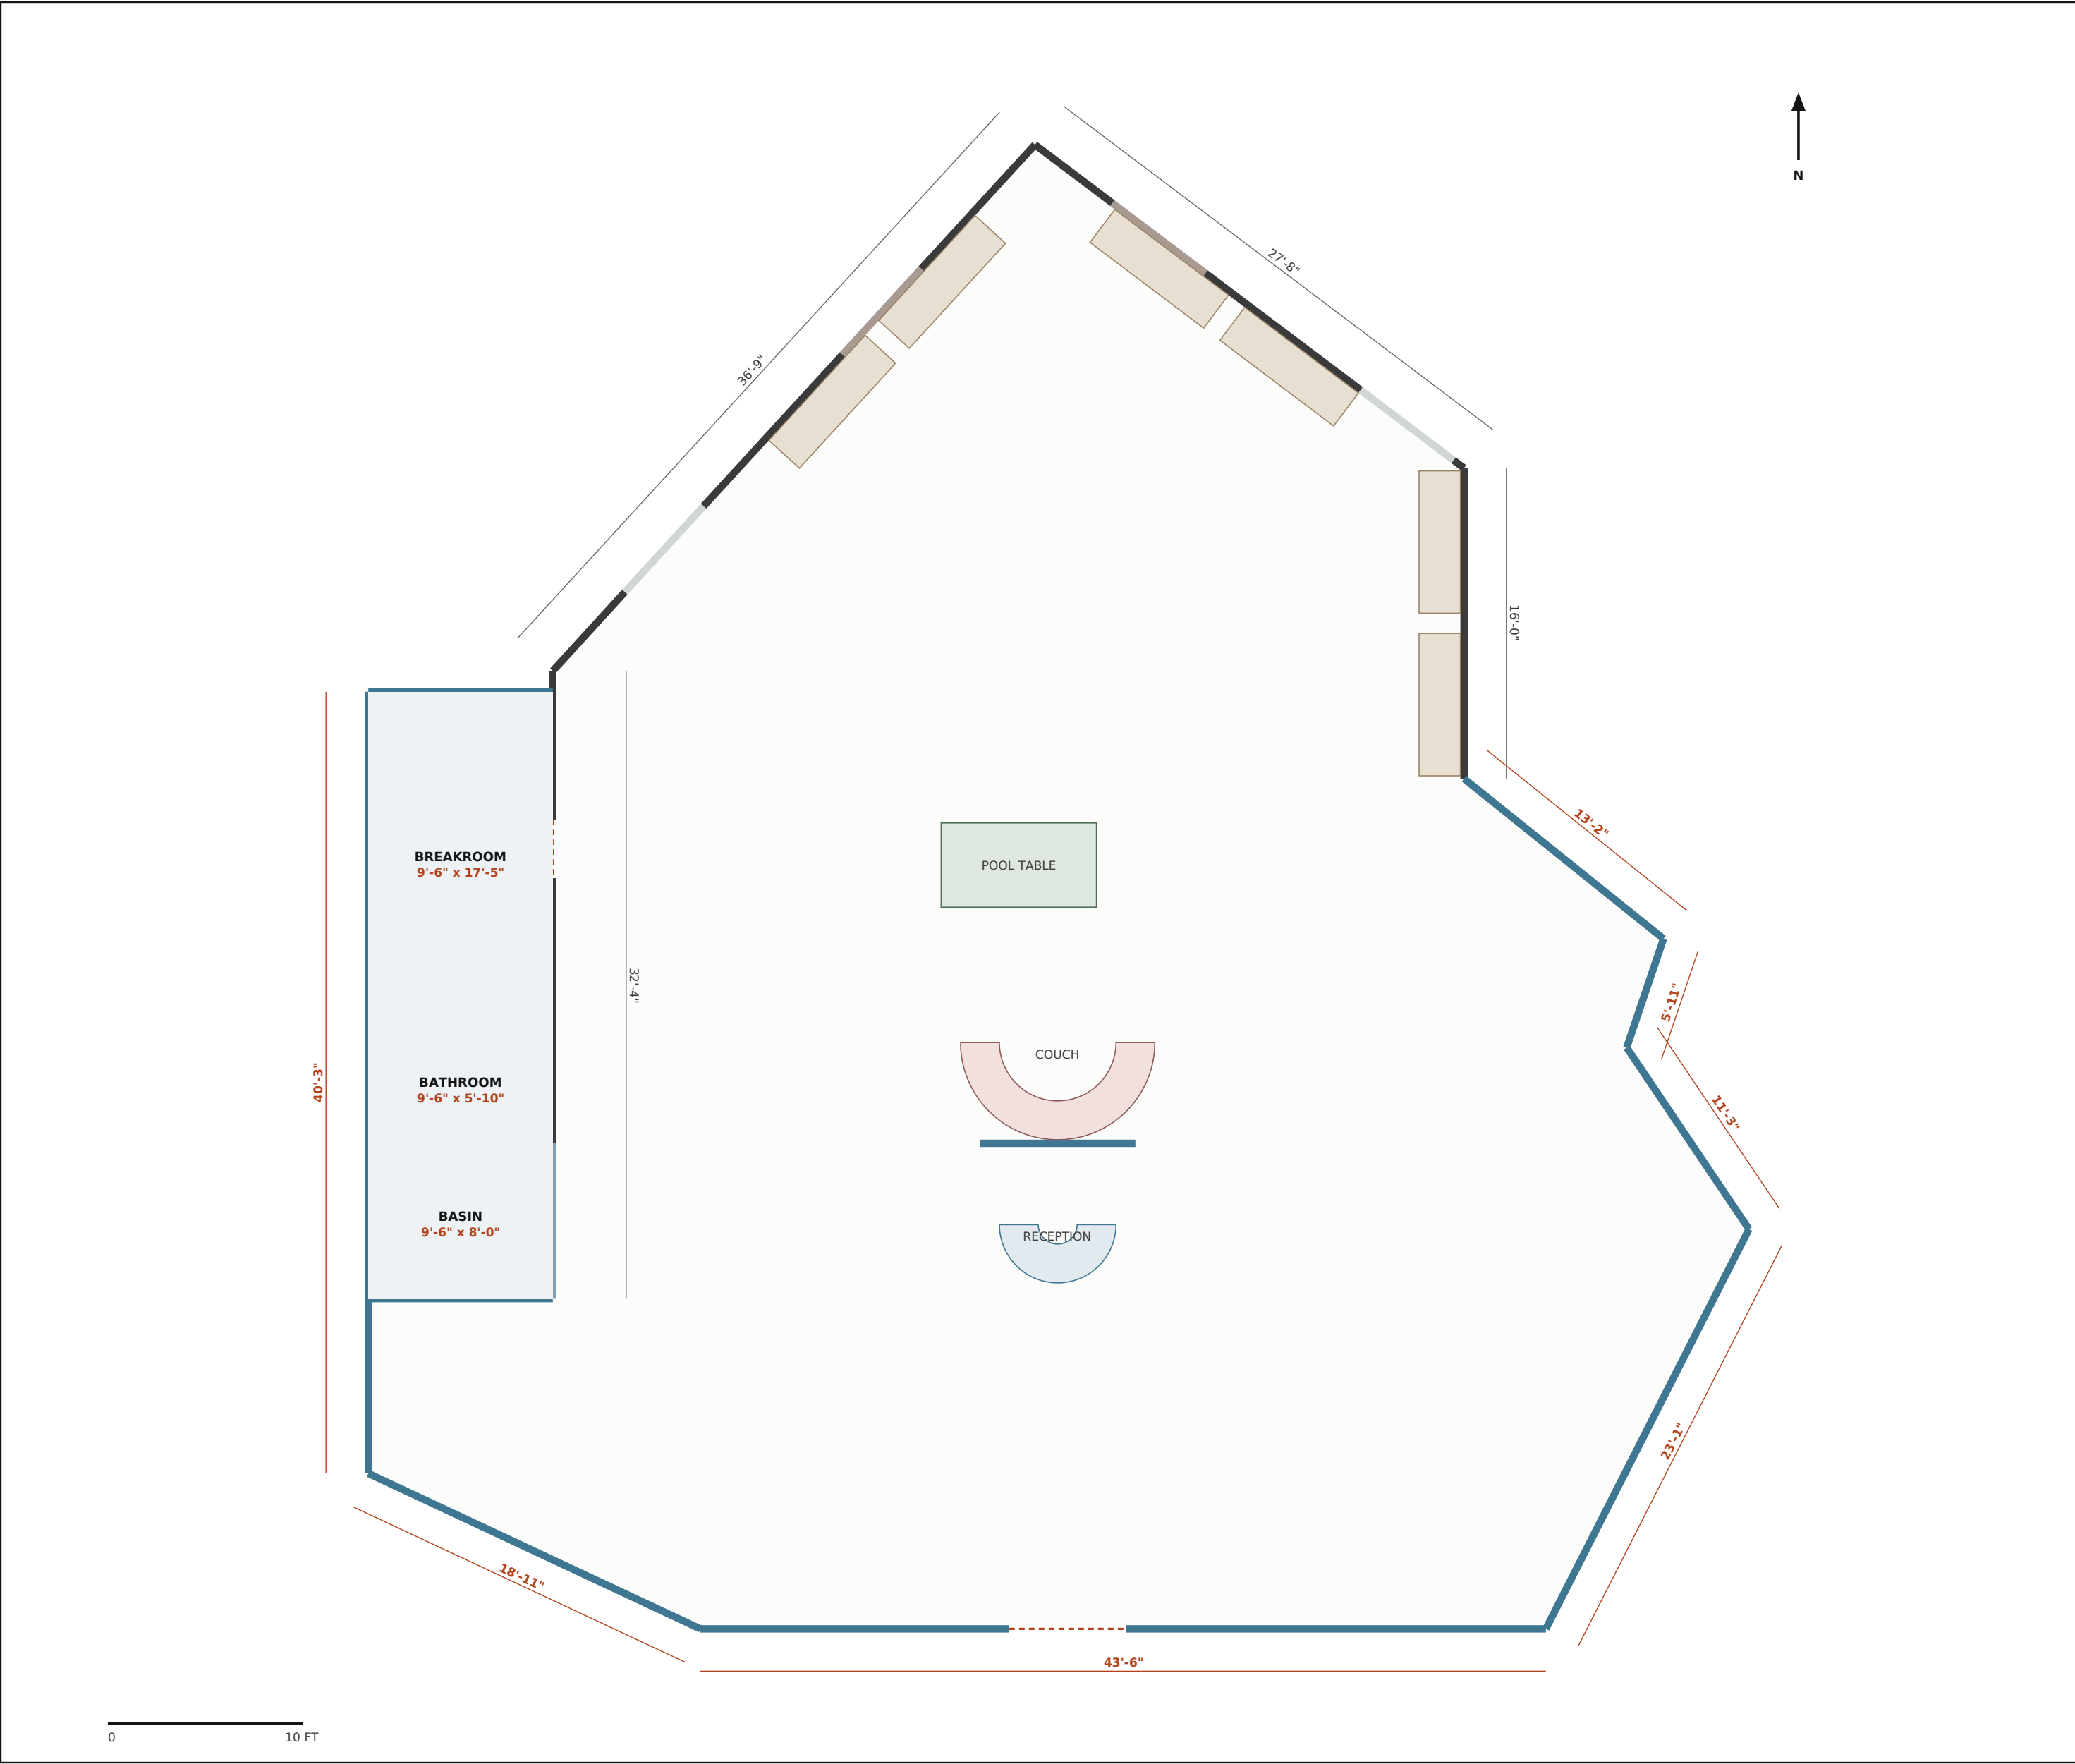

FLOOR PLAN

BARBERSHOP FIT-OUT - DIMENSIONED

HOW TO READ THE DIMENSIONS

Grey - MEASURED on site. These close against the field sketch.
Red - ASSUMED. Traced off marked-up photos. Treat as plus or minus a foot.

MEASURED

Wall B	36'-9"
Wall C	27'-8"
Wall D	16'-0"
Wall A to the basin	32'-4"
Wall thickness	4 1/2"
Ceiling	9'-0"
Station	88" x 25 1/2"
Two stations + gap	188 1/2"
Windows	6'-0" x 5'-0"

ASSUMED

Entrance wall	43'-6"
Entrance opening	6'-0"
Room depth, corner to entrance	49'-4"
East wall leg 1	13'-2"
East wall leg 2	5'-11"
East wall leg 3	11'-3"
East wall leg 4	23'-1"
Basin / bath / break, deep	9'-6"
Basin	8'-0"
Bathroom	5'-10"
Breakroom	17'-5"
Half-wall, 3'-6" high	8'-0"

Floor area, approx. 3853 sq ft

NOT FOR CONSTRUCTION.
Verify every red figure on site.